


REG	STATE	PROJECT	SHEET NO.	TOTAL SHEETS

NOTE:

1. Dimensions not labeled are in millimeters.
2. Lap longitudinal reinforcement not less than 325 mm.
3. Lap transverse reinforcement not less than 225 mm.
4. Eliminate all longitudinal and transverse reinforcing steel, wire, or bars where plain portland cement concrete pavement or base is required.
5. Provide the same type of dowel assemblies and tie bars for joints in plain portland cement concrete pavement as shown for joints in reinforced pavement.
6. Space transverse expansion joints at a minimum of 90 meters.
7. Space transverse contraction joints for reinforced concrete pavement at not more than 12 meter intervals and for plain concrete pavement or base at not more than 6 meter intervals.
8. See Standard M501-2 for Joint Details and Joint Sealing Details.

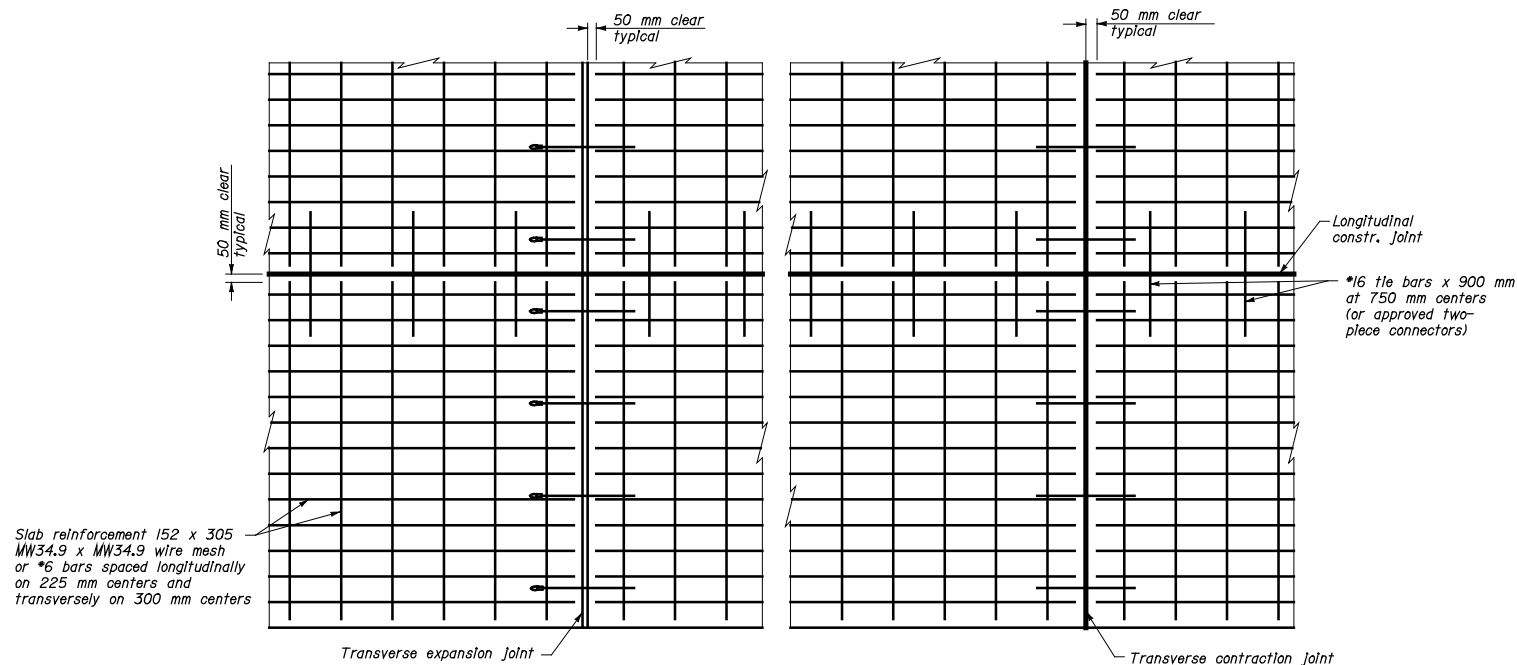

PLAN

NO SCALE

U.S. DEPARTMENT OF TRANSPORTATION FEDERAL HIGHWAY ADMINISTRATION FEDERAL LANDS HIGHWAY OFFICE	
METRIC STANDARD	
PORTLAND CEMENT CONCRETE PAVEMENT	
STANDARD APPROVED FOR USE 03/96	STANDARD
REVISED 5/97	M501-1

15750100.DGN

*****DGN SPEC*****

*****SYTIME*****